


Figure 3-1. Topographic Map

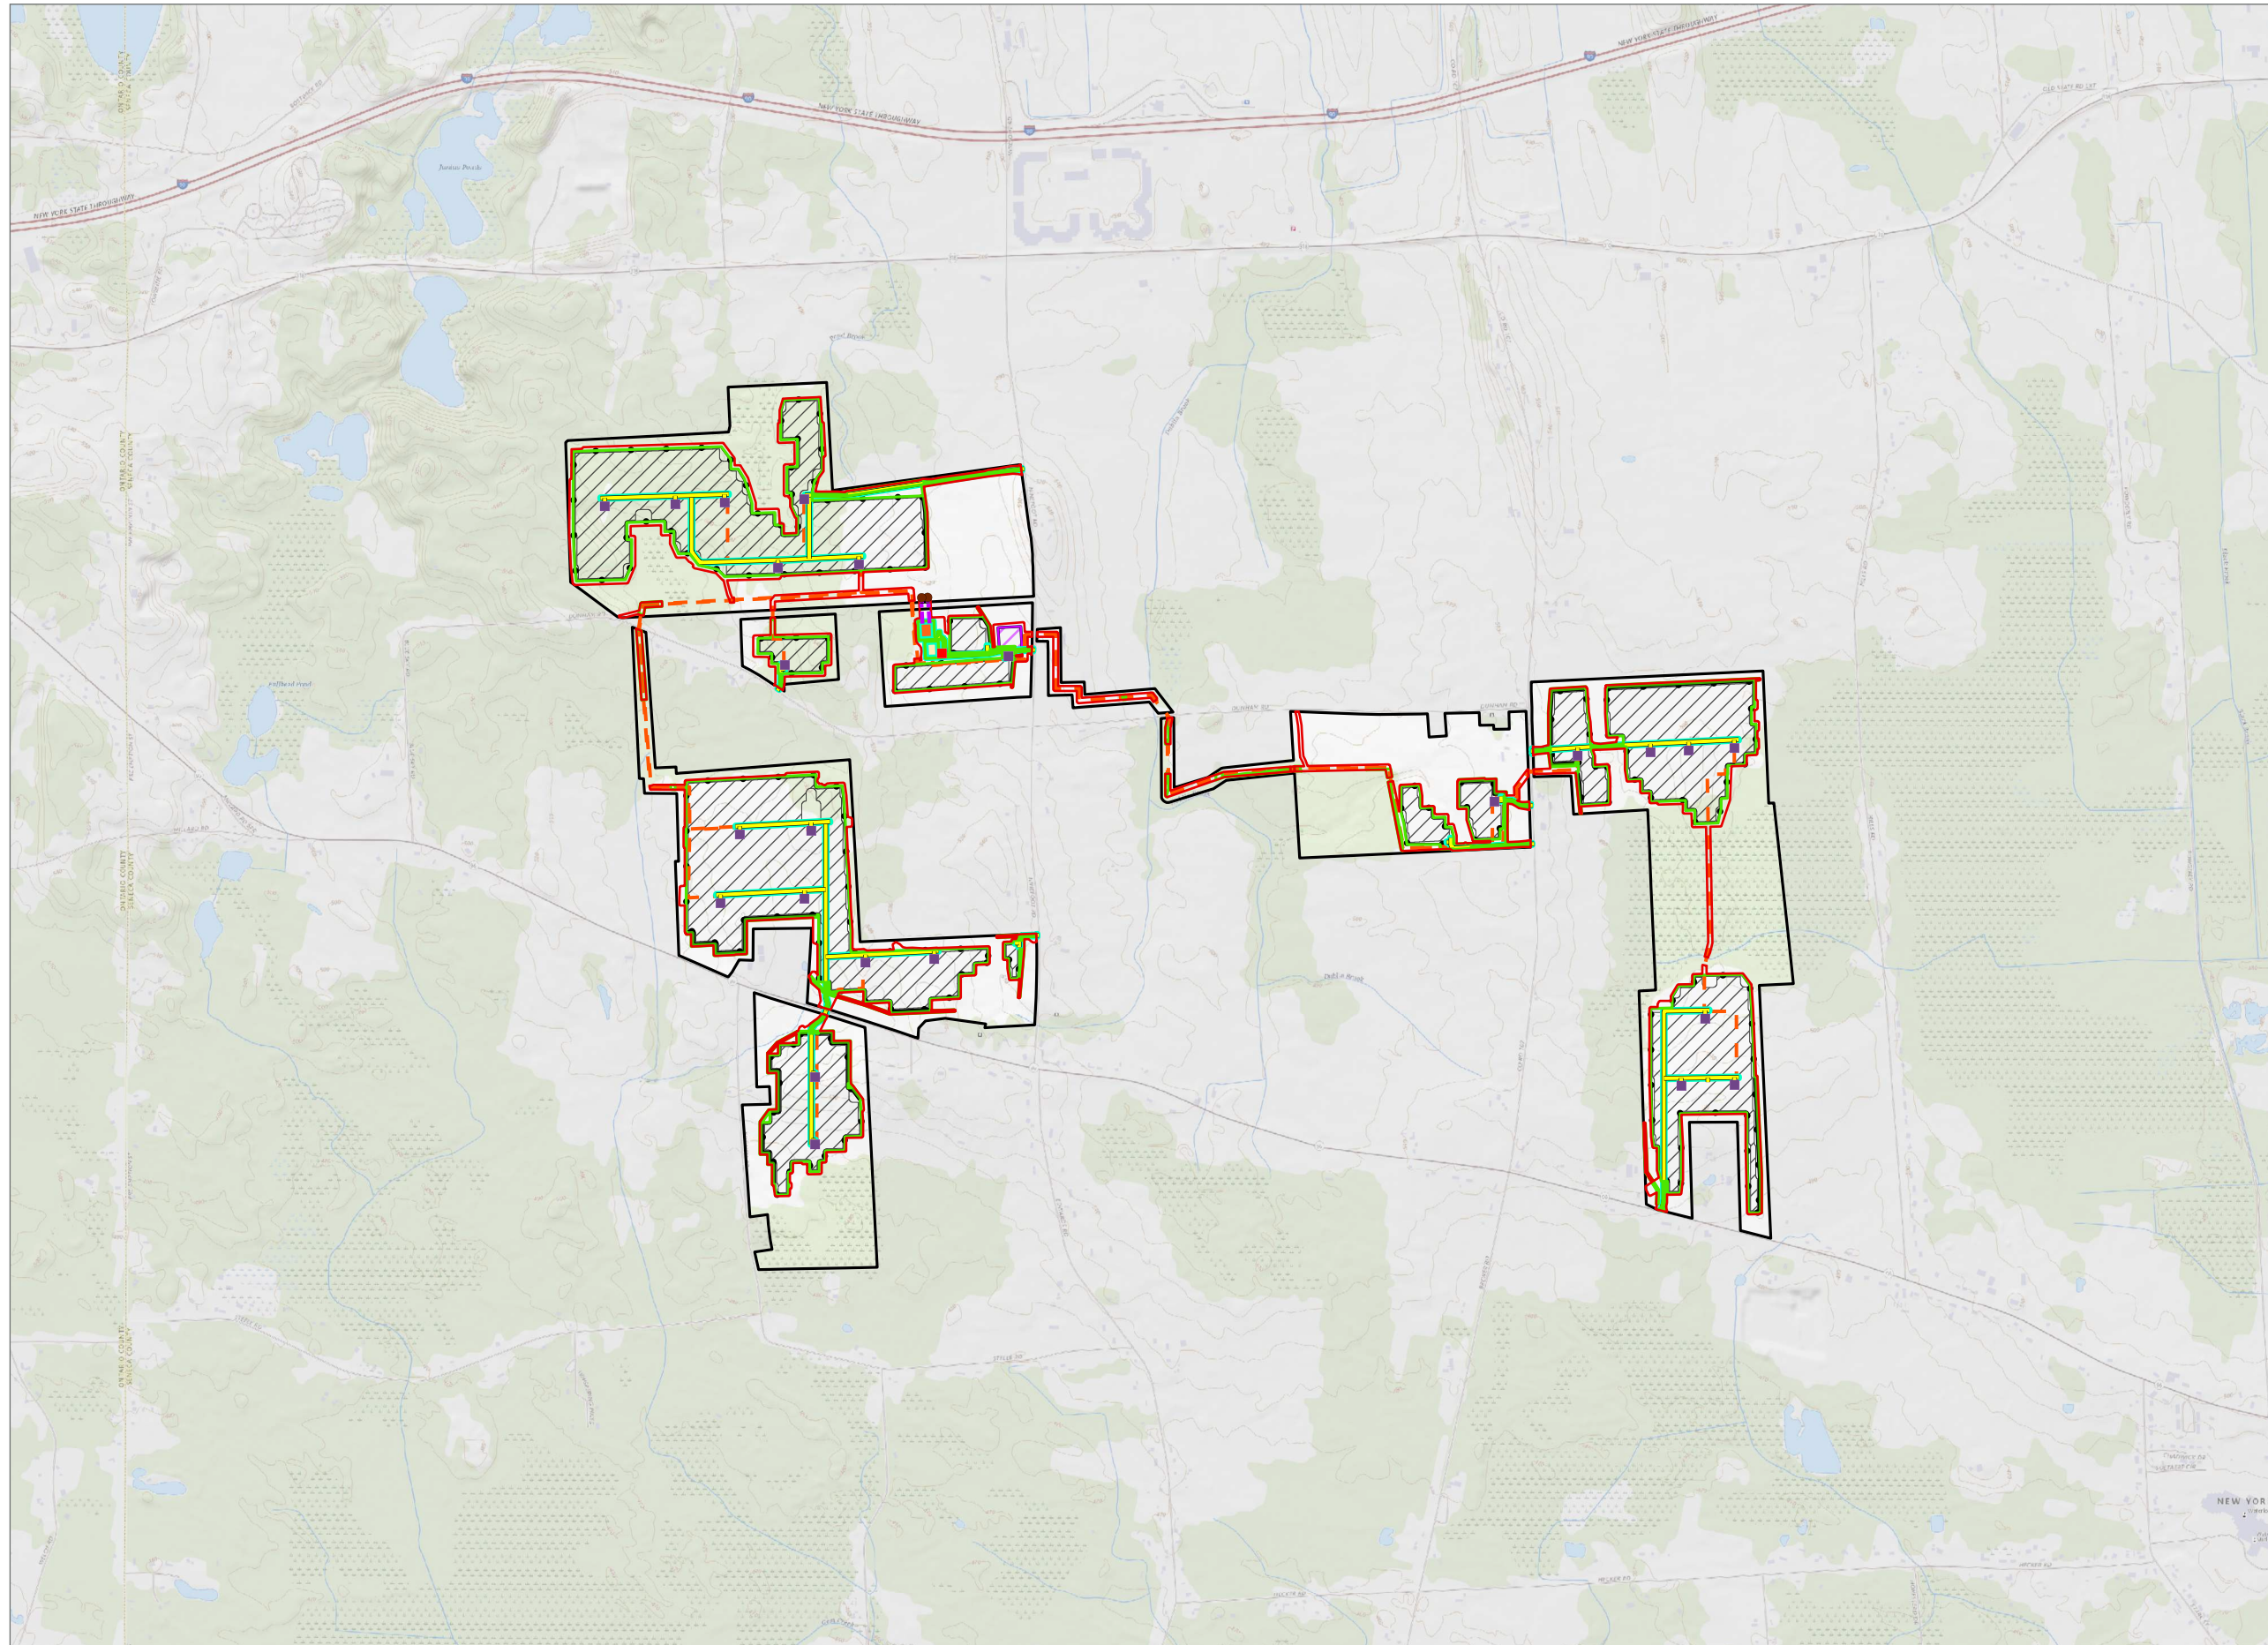

North Seneca Solar Project

Towns of Waterloo and Junius
Seneca County, New York

Section 94-c Application
Matter No. 23-00036

- Utility Pole
- Storage Trailer
- Access Road
- - - Collection Line
- ⋯ Transmission Tap Line
- Planting Module
- ▨ PV Array Area
- Inverter
- Collection Substation
- POI Substation
- Fence Line
- ▨ Laydown Area
- ▭ Limit of Impervious Surface
- ▭ Limit of Vegetation Management
- ▭ Limit of Construction Activity
- ▭ Facility Site



0 500 1,000 2,000
US Feet

Scale: 1:24,000

Prepared February 15, 2024
Basemap: Esri "USGS National Map" map service