


Figure 10-2. Trenchless Installation Locations - Revision 1

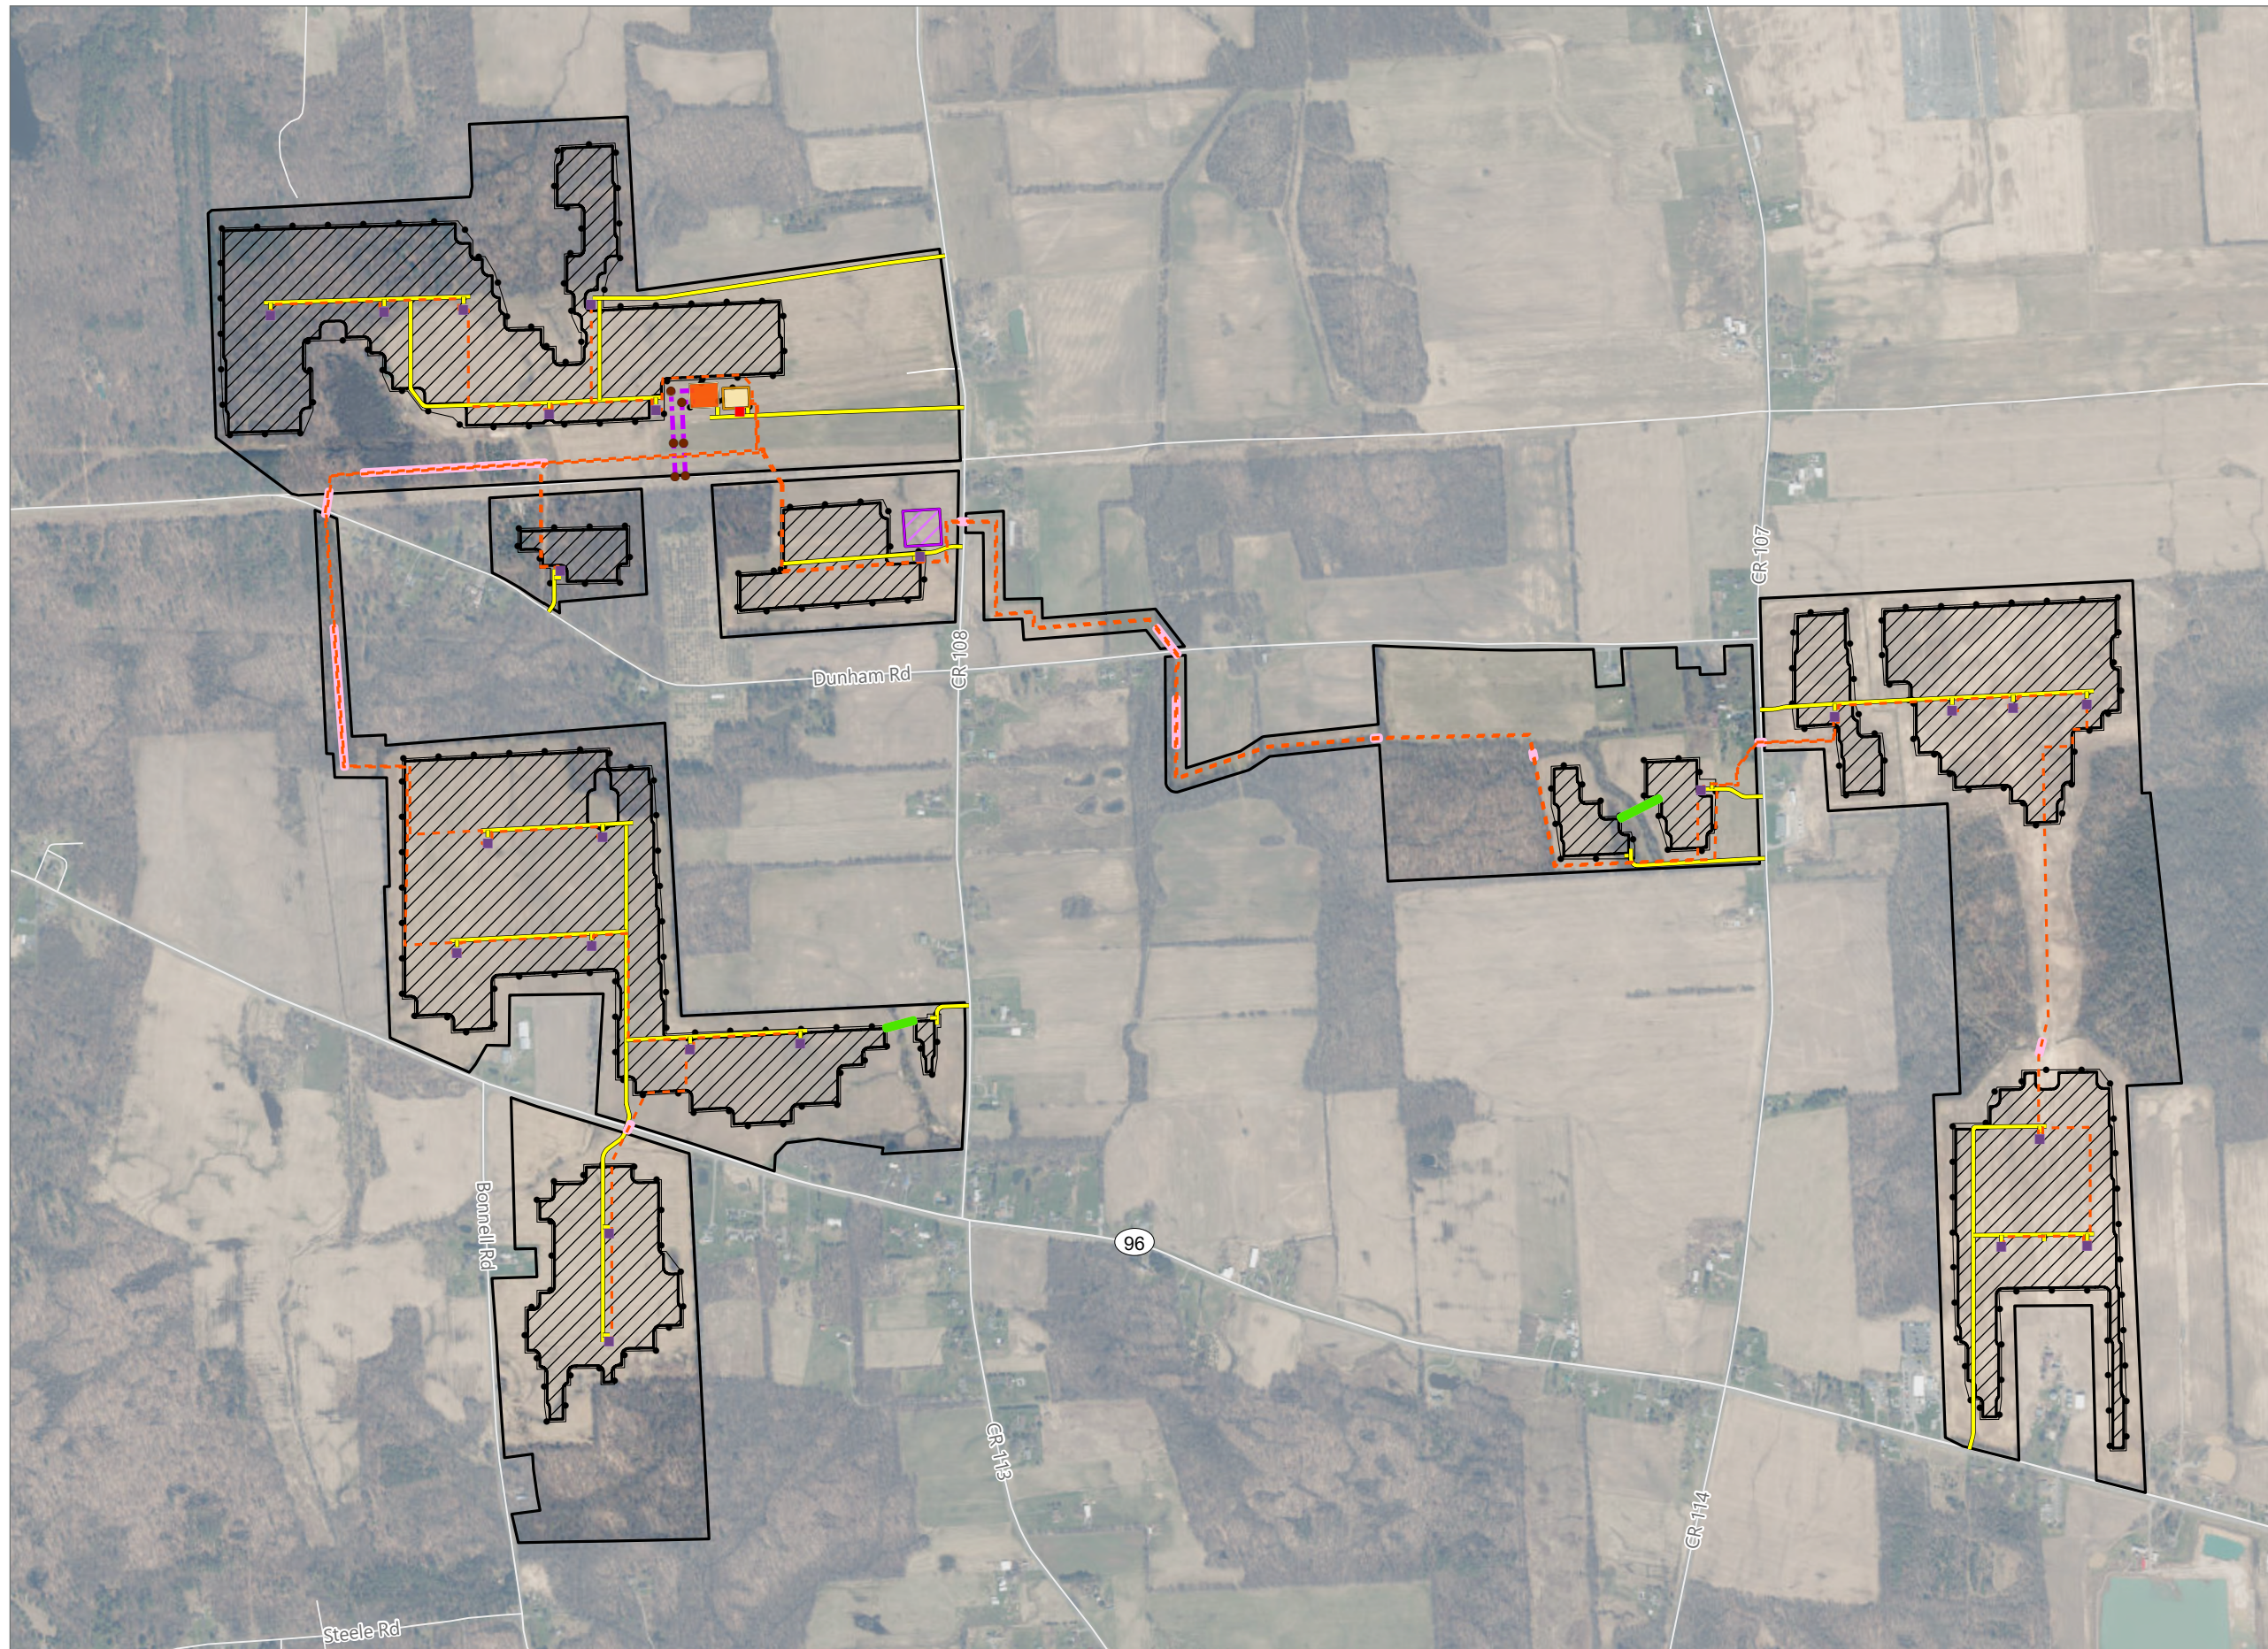


North Seneca Solar Project

Towns of Waterloo and Junius
Seneca County, New York

Article VIII
Application Supplement
Matter No. 23-00036

- Trenchless Installation
- DC Cable Trenchless Installation
- Utility Pole
- Storage Trailer
- Access Road
- Collection Line
- Transmission Tap Line
- PV Array Area
- Inverter
- Collection Substation
- POI Substation
- Fence Line
- Laydown Area
- Facility Site

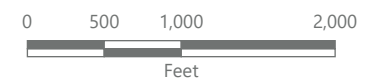

Prepared October 17, 2024
Basemap: NYS DOP "2023" orthoimagery map service