


Figure 2-2. Facility Layout

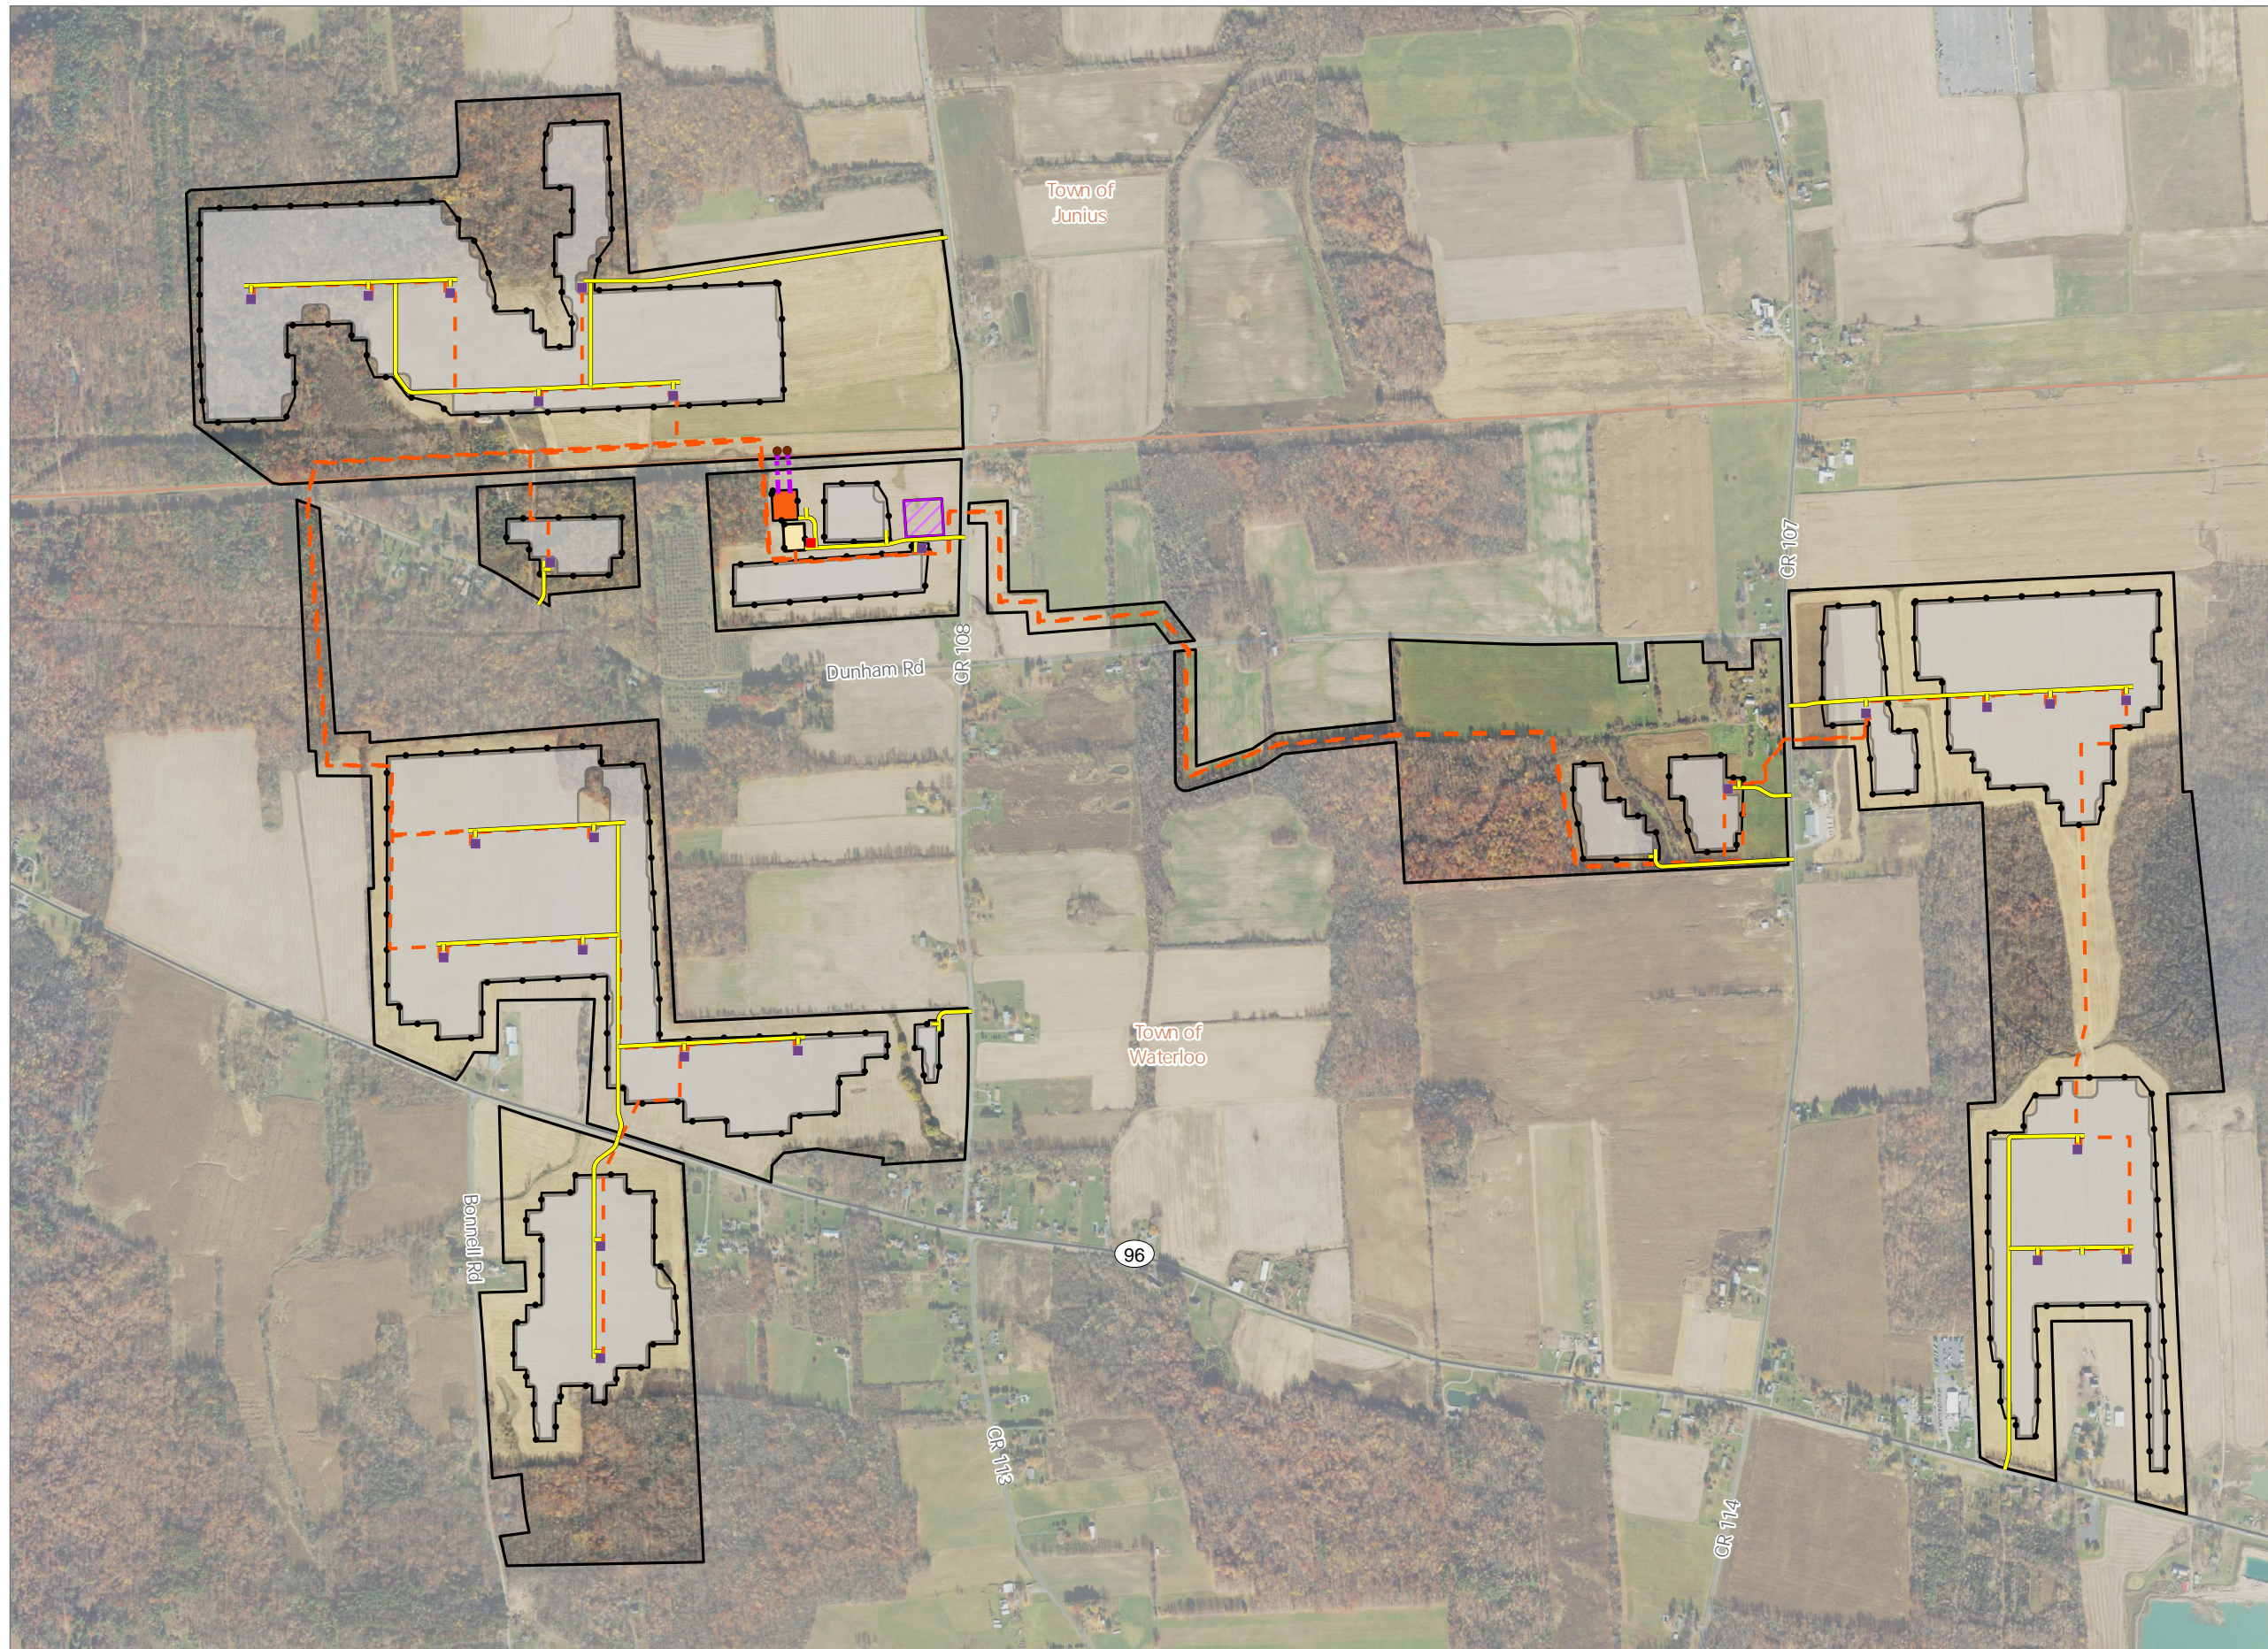


North Seneca Solar Project

Towns of Waterloo and Junius
Seneca County, New York

Section 94-c Application
Matter No. 23-00036

- Utility Pole
- Storage Trailer
- Access Road
- - - Collection Line
- · - · - Transmission Tap Line
- PV Array Area
- Inverter
- Collection Substation
- POI Substation
- ▭ Fence Line
- ▨ Laydown Area
- ▭ Facility Site

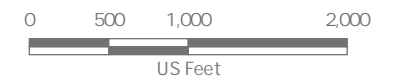

Prepared February 14, 2024
Basemap: USDA NAIP "2022 New York 60cm"
orthoimagery map service