


Figure 2-2. Facility Layout - Revision 1

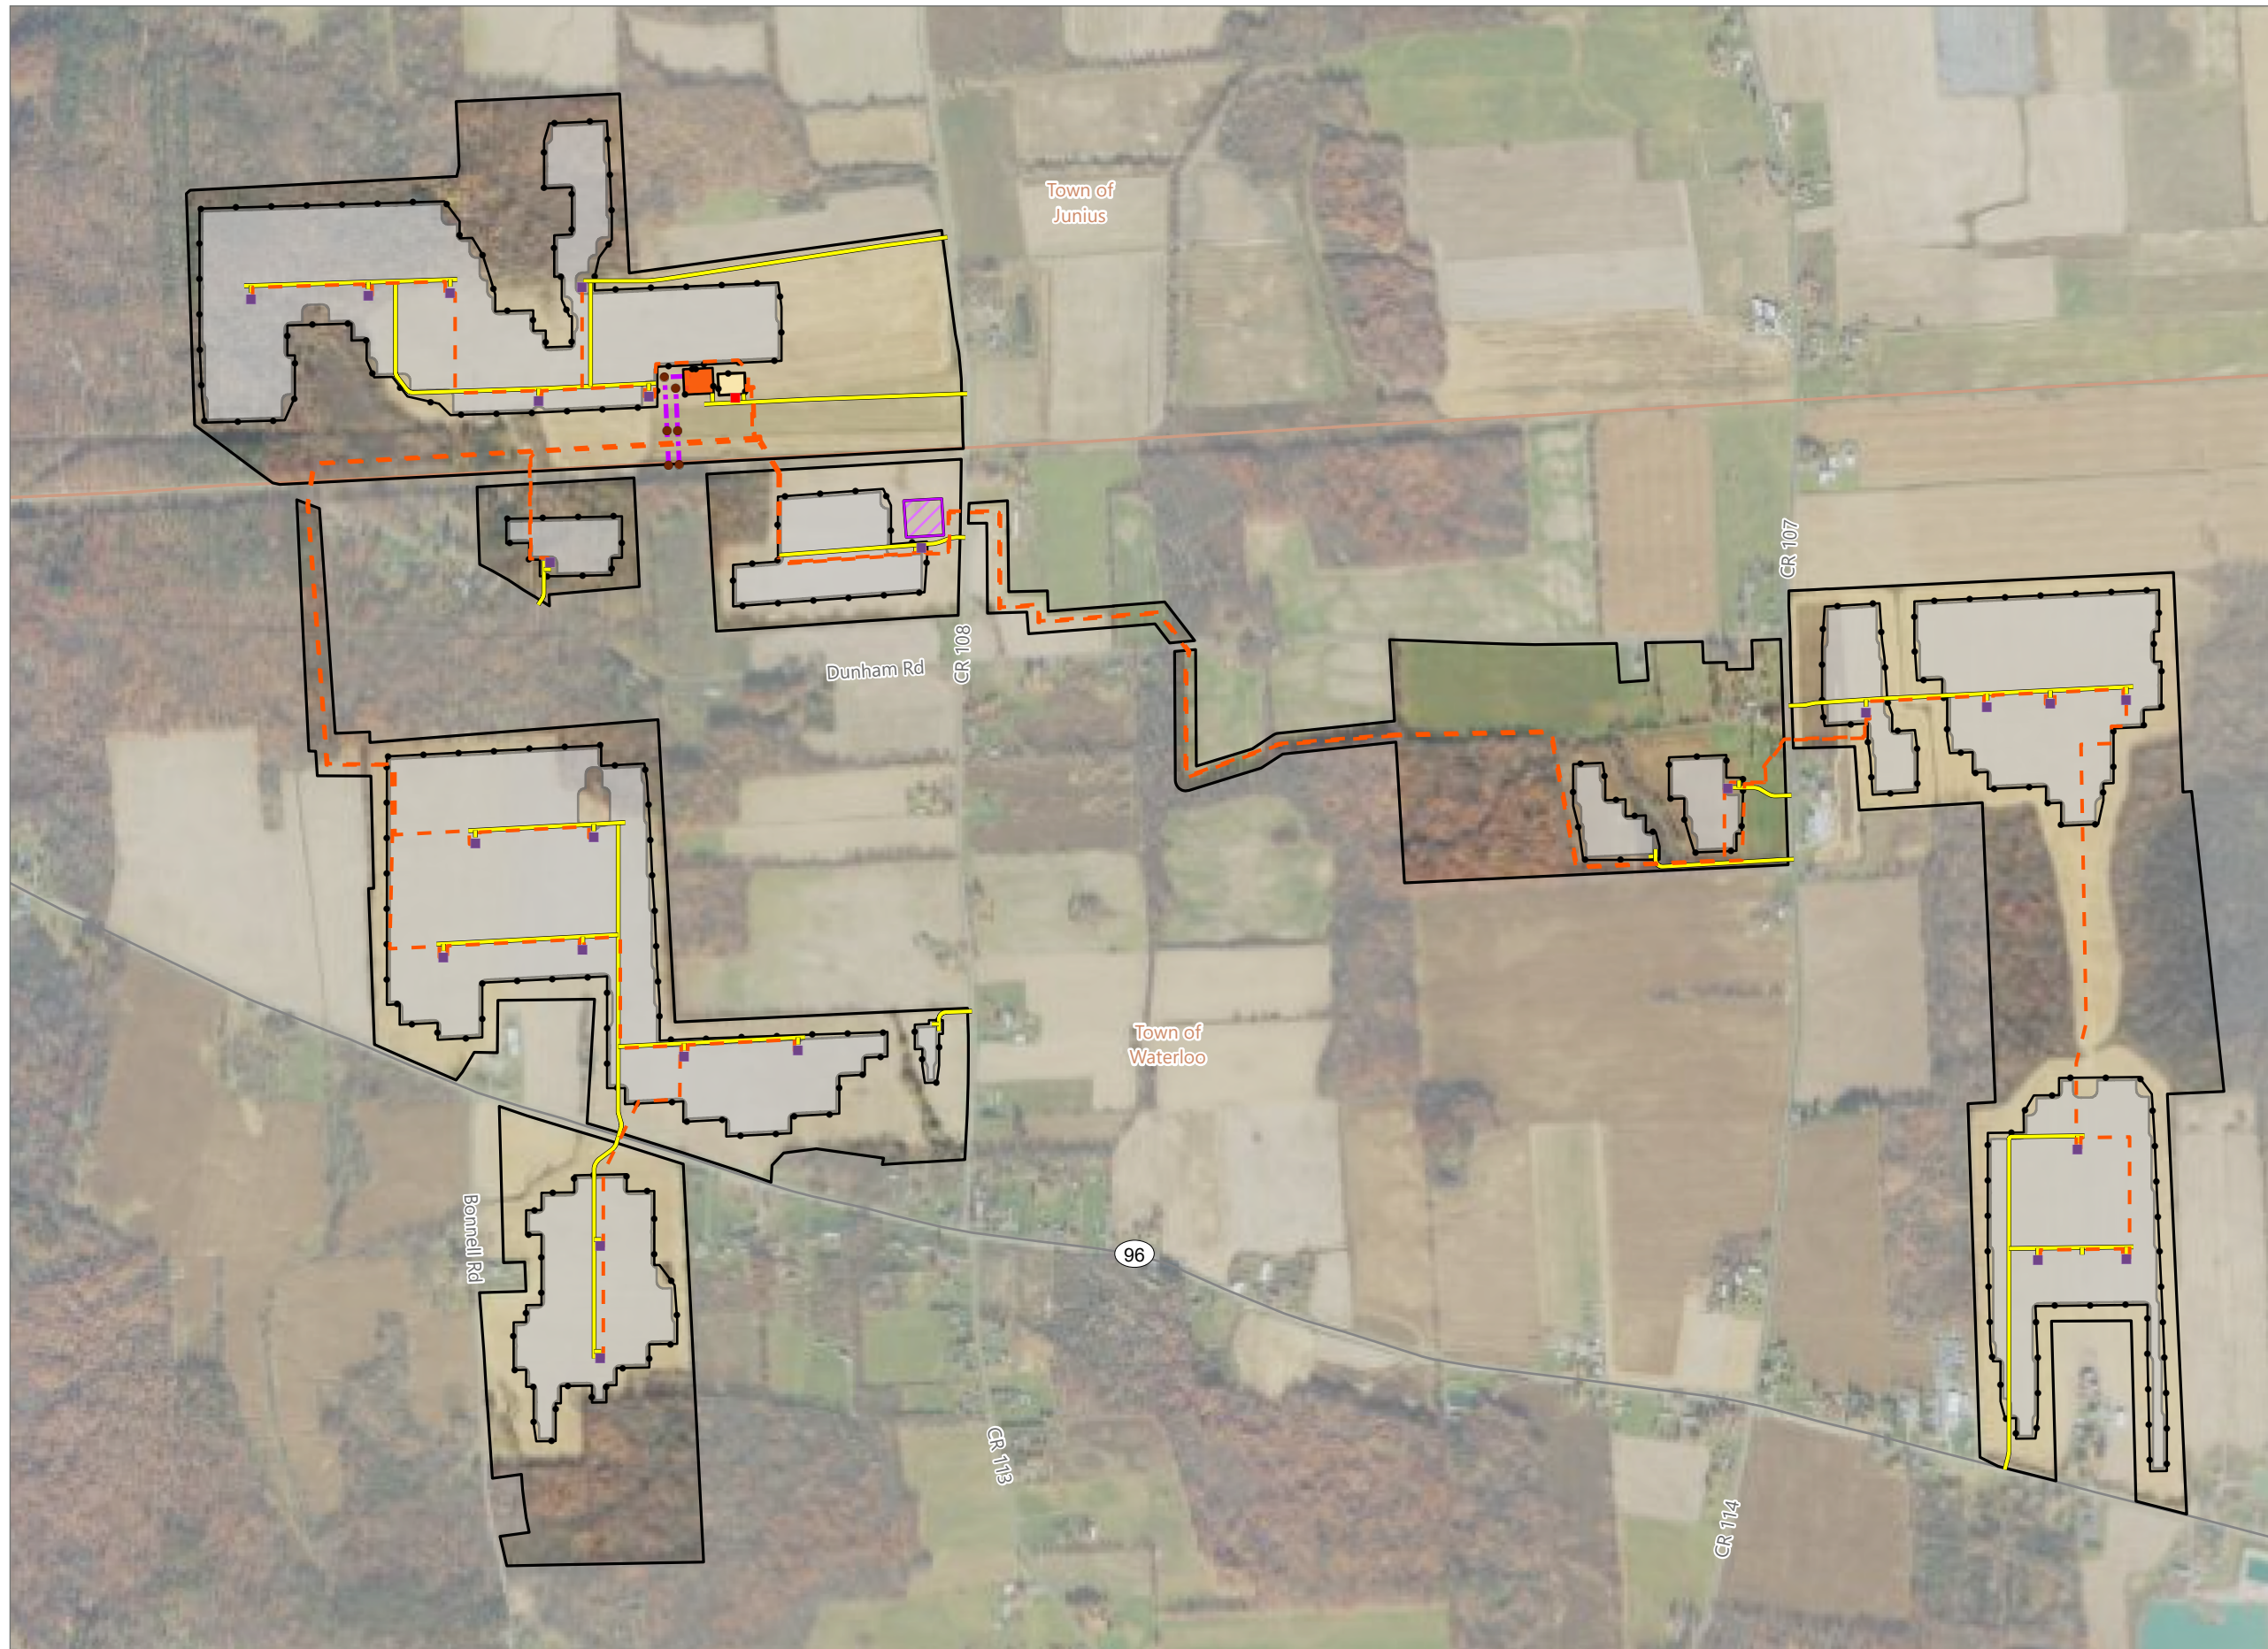


## North Seneca Solar Project

Towns of Waterloo and Junius  
Seneca County, New York

**Article VIII**  
**Application Supplement**  
**Matter No. 23-00036**

- Utility Pole
- Storage Trailer
- Access Road
- - - Collection Line
- - - Transmission Tap Line
- PV Array Area
- Inverter
- Collection Substation
- POI Substation
- ▭ Fence Line
- ▨ Laydown Area
- ▭ Facility Site

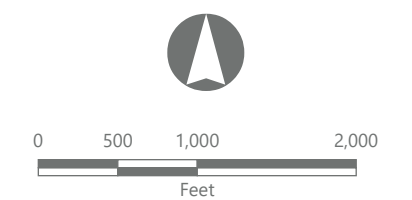

Prepared October 17, 2024  
Basemap: USDA NAIP "2022 New York 60cm"  
orthoimagery map service